

City of Troy
NEW CITY HALL

90 FOURTH ST
TROY
NY 12180





2 First Floor Plan
1/8" = 1'-0"

Client Sign-Off and Approval

The undersigned, representing the Owner/ Client, has reviewed and approved the following set of drawings dated 0/29/2025 for the Troy City Hall (Proctor's) project. With this signature, the Owner authorizes Syvertsen Rigosu SRA Architects to proceed with the next design phase, Design Development.

signature: _____ Date: _____
Printed Name: _____ Title: _____

NEW CITY HALL

CITY OF TROY

10.29.2025



TROY | NY

Est. 1816

Room Legend


- Building Circulation
- Building Utility
- General Services Office
- Law Department
- Mayor



④ Fifth Floor Plan
1/8" = 1'-0"

Room Legend

- Building Circulation
- Building Utility
- CDBG
- Engineering Dept.
- Planning Department

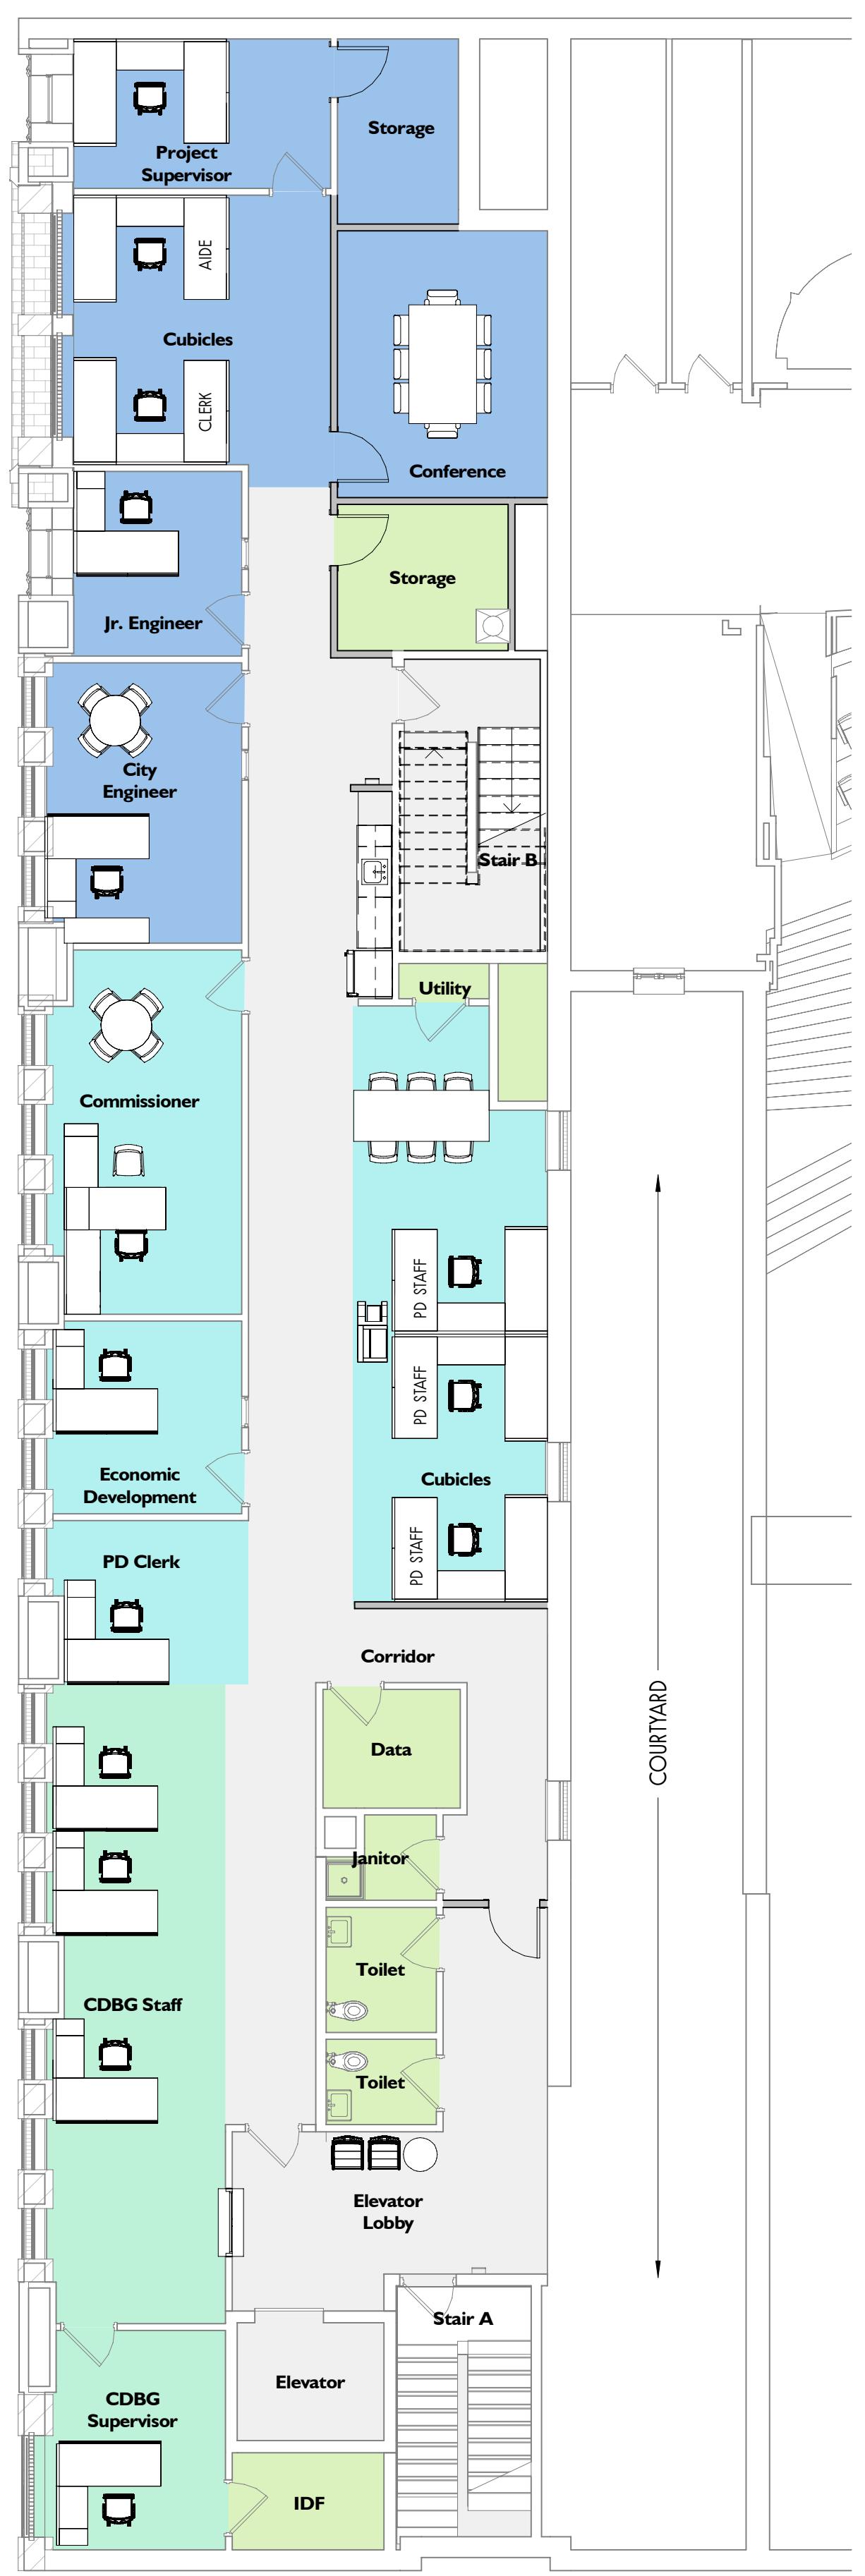

③ Fourth Floor Plan
1/8" = 1'-0"

Room Legend


- Building Circulation
- Building Utility
- Code Enforcement & Building Dept.
- IT



② Third Floor Plan
1/8" = 1'-0"

Room Legend

- Building Circulation
- Building Utility
- Comptroller's Office
- Finance & Treasurers Office
- LP & Parking Enforcement
- Personnel

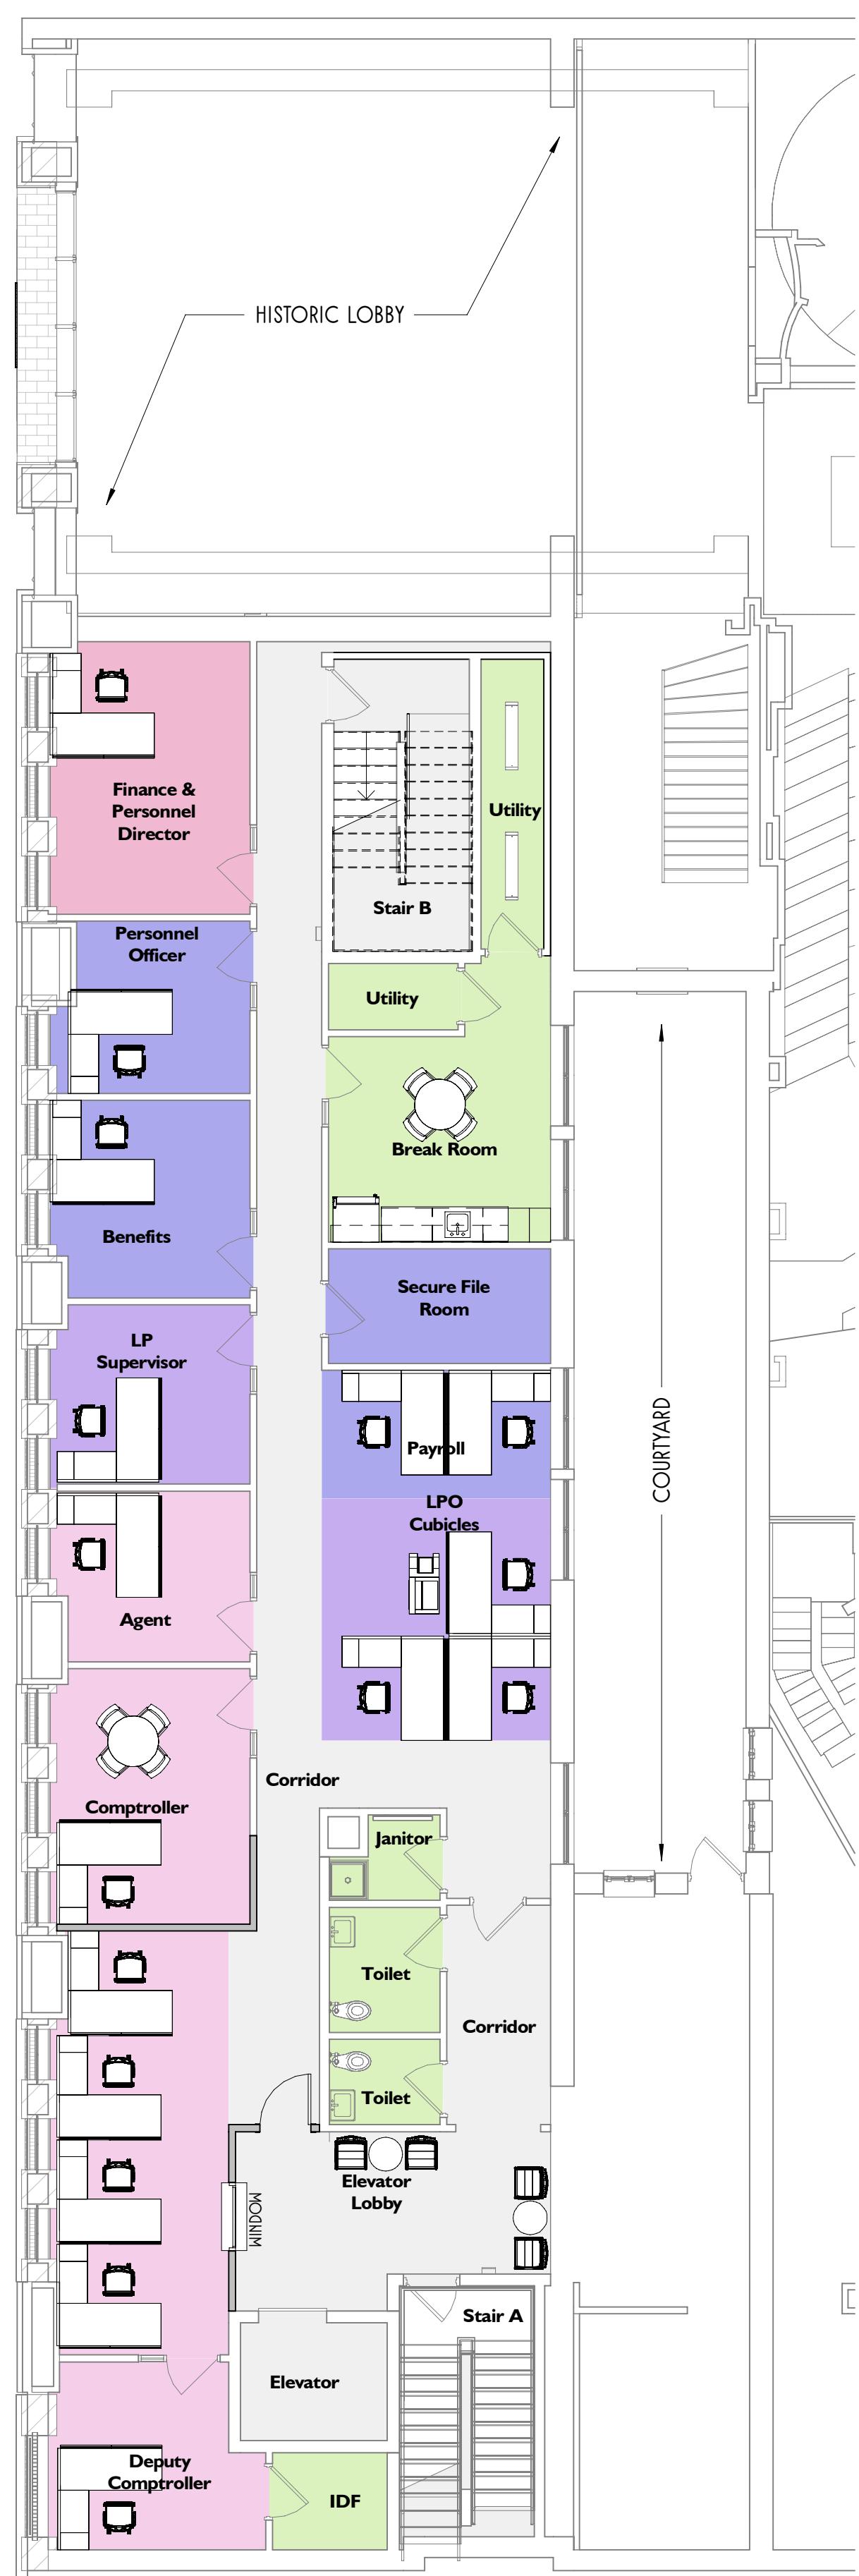

① Second Floor Plan
1/8" = 1'-0"

Client Sign-Off and Approval
The undersigned, representing the Owner/Client, has reviewed and approved the following set of drawings dated 10/29/2025 for the Troy City Hall (Proctor II) project. With this signature, the Owner authorizes Syvertsen Rigosu (SRA Architects) to proceed with the next design phase, Design Development.

Signature: _____ Date: _____
Printed Name: _____ Title: _____



NEW CITY HALL