

SITE TWO
GREEN ISLAND GATEWAY

LANSINGBURGH WATERFRONT PARK | SITE 04

MARINA NORTH BOARDWALK | SITE 03

GREEN ISLAND GATEWAY | SITE 02

RIVERFRONT PARK | SITE 01

BRUNSWICK

LANSINGBURGH

RPI

DOWNTOWN
TROY

WATERFORD

PEEBLE'S ISLAND



VAN SCHAICK ISLAND

HUDSON RIVER

GREEN ISLAND

WATERVLIET

COHOES

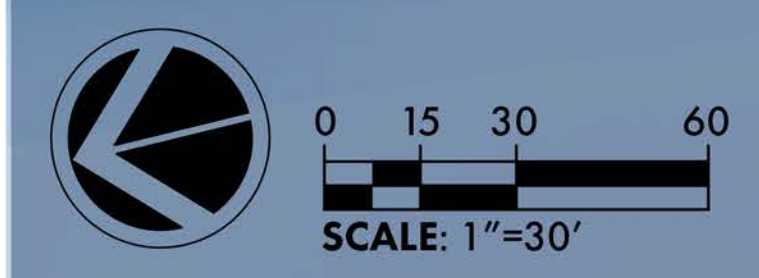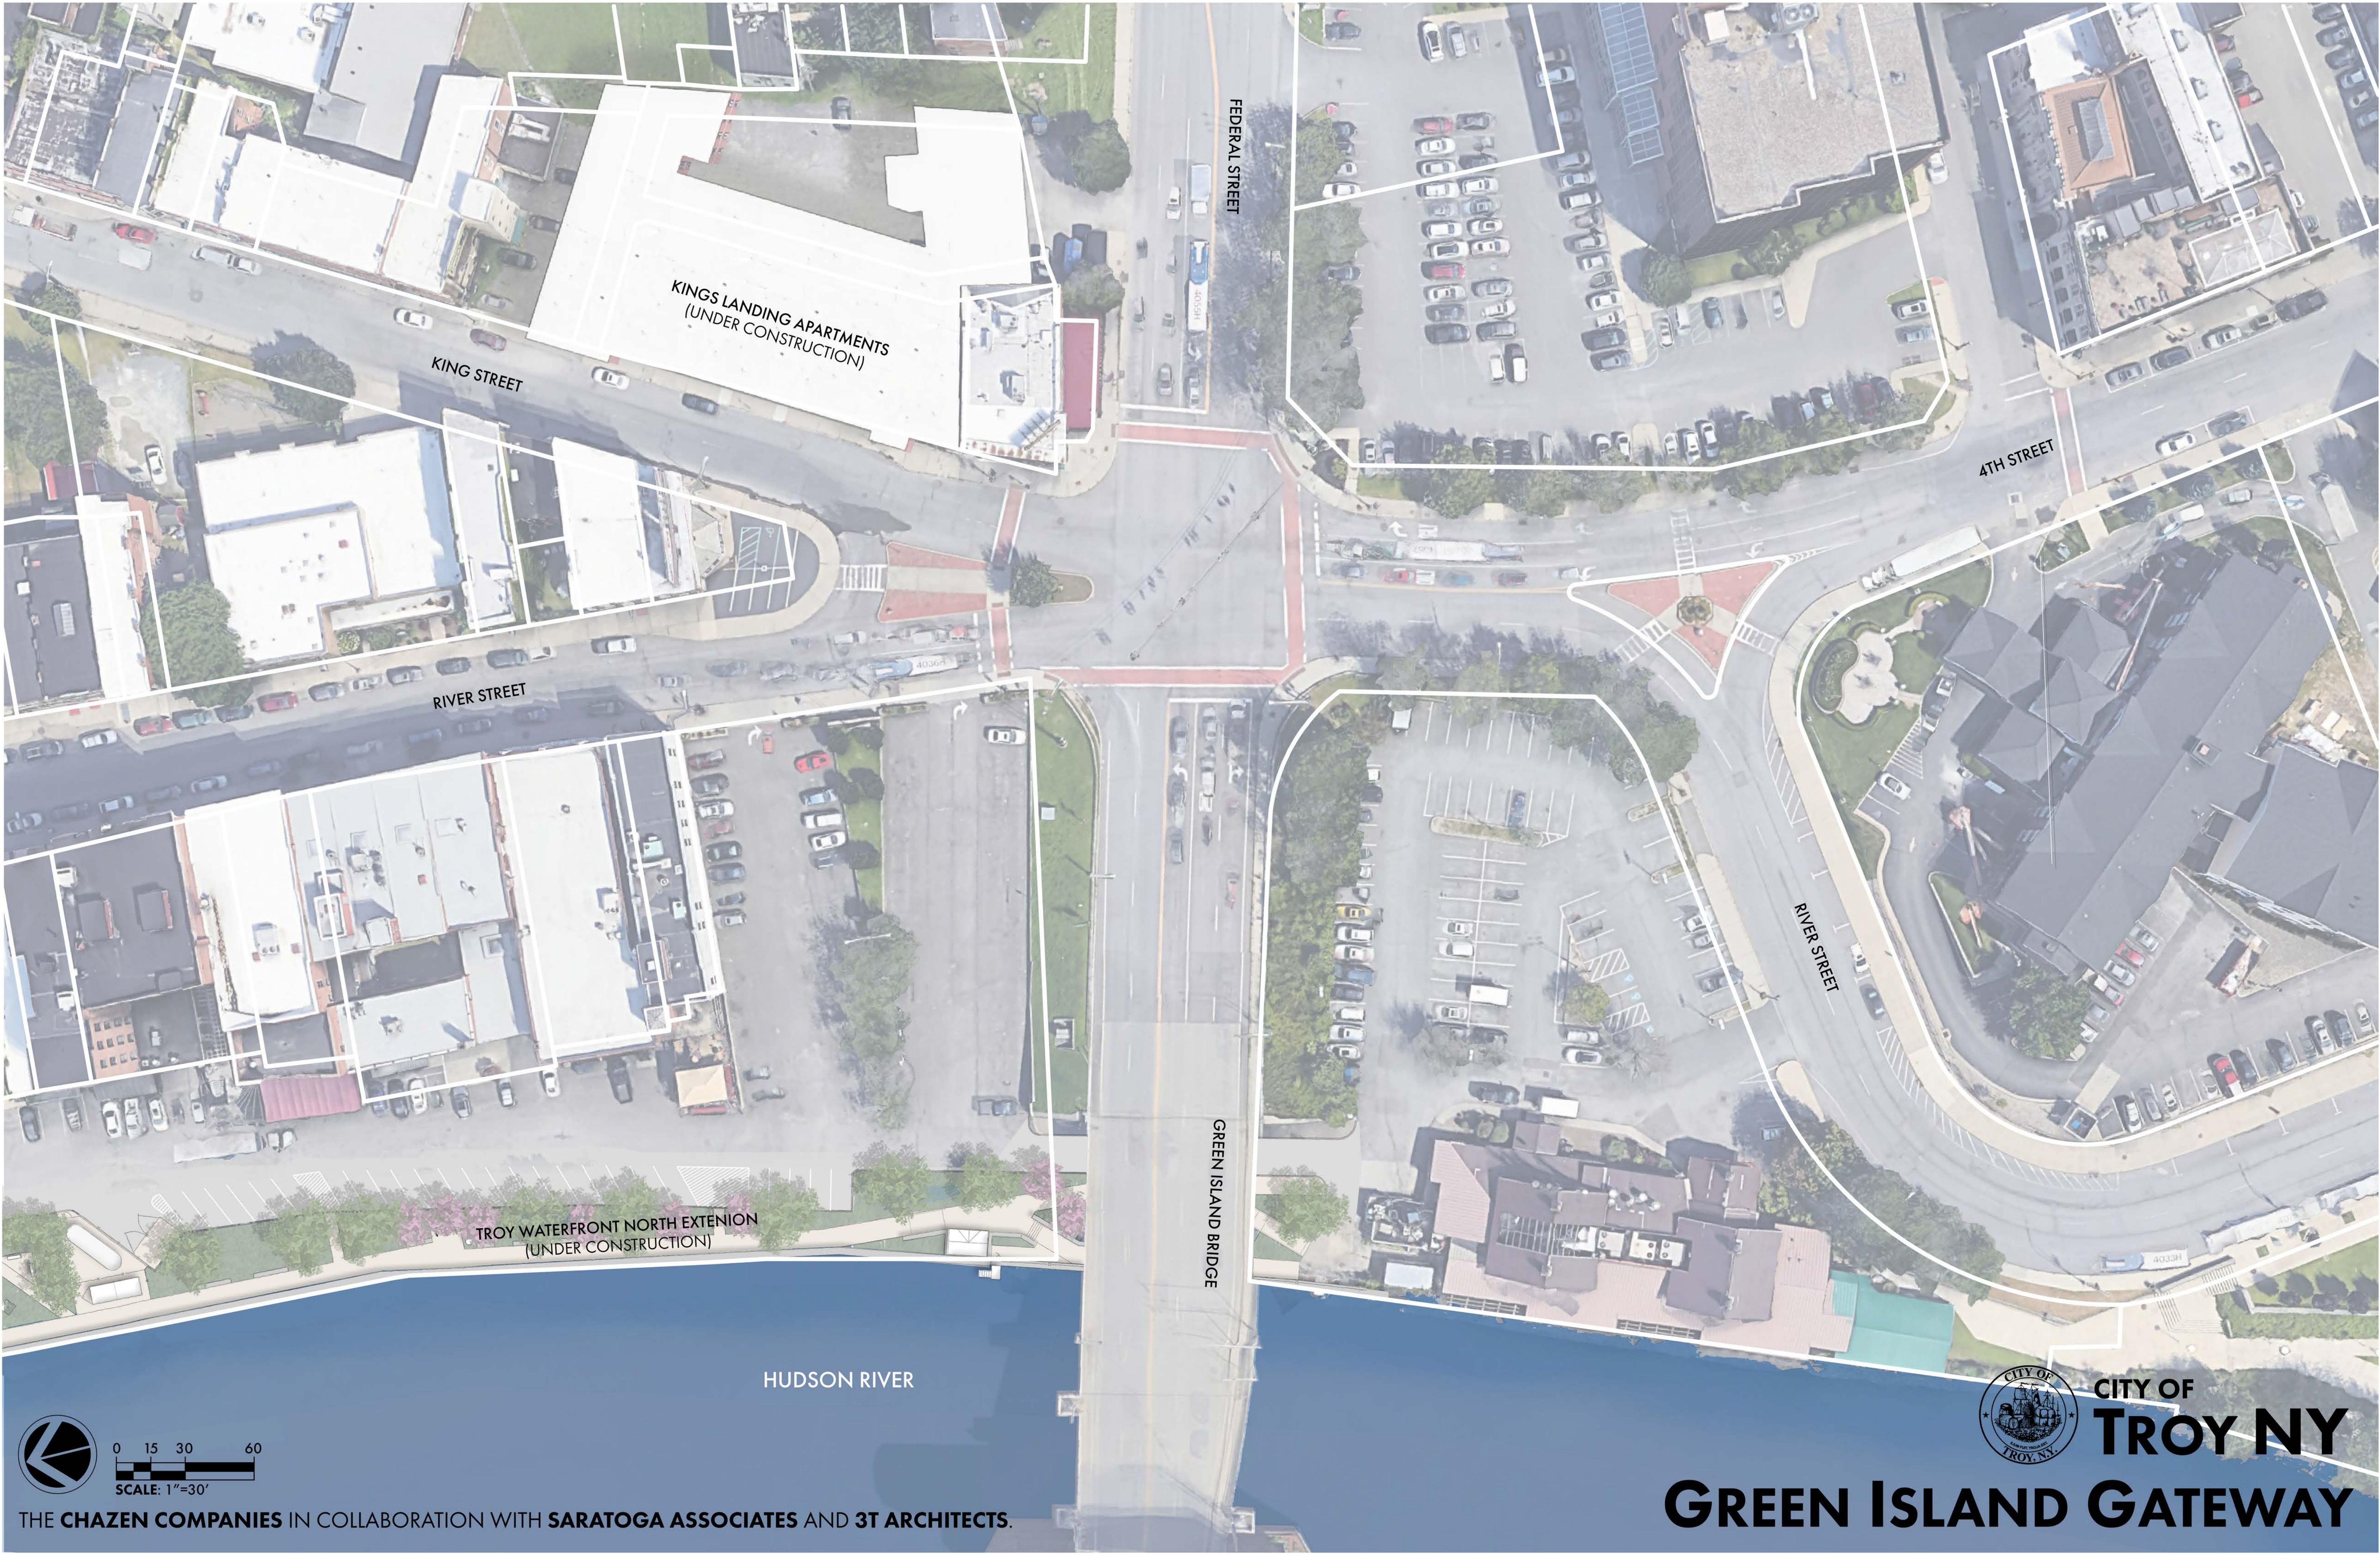

THE CHAZEN COMPANIES IN COLLABORATION WITH SARATOGA ASSOCIATES AND 3T ARCHITECTS.



CITY OF
TROY NY

GREEN ISLAND GATEWAY



RACINE, WI ROUNDABOUT




RACINE, WI ROUNDABOUT



RACINE, WI ROUNDABOUT



FORT WAYNE ROUNDABOUT

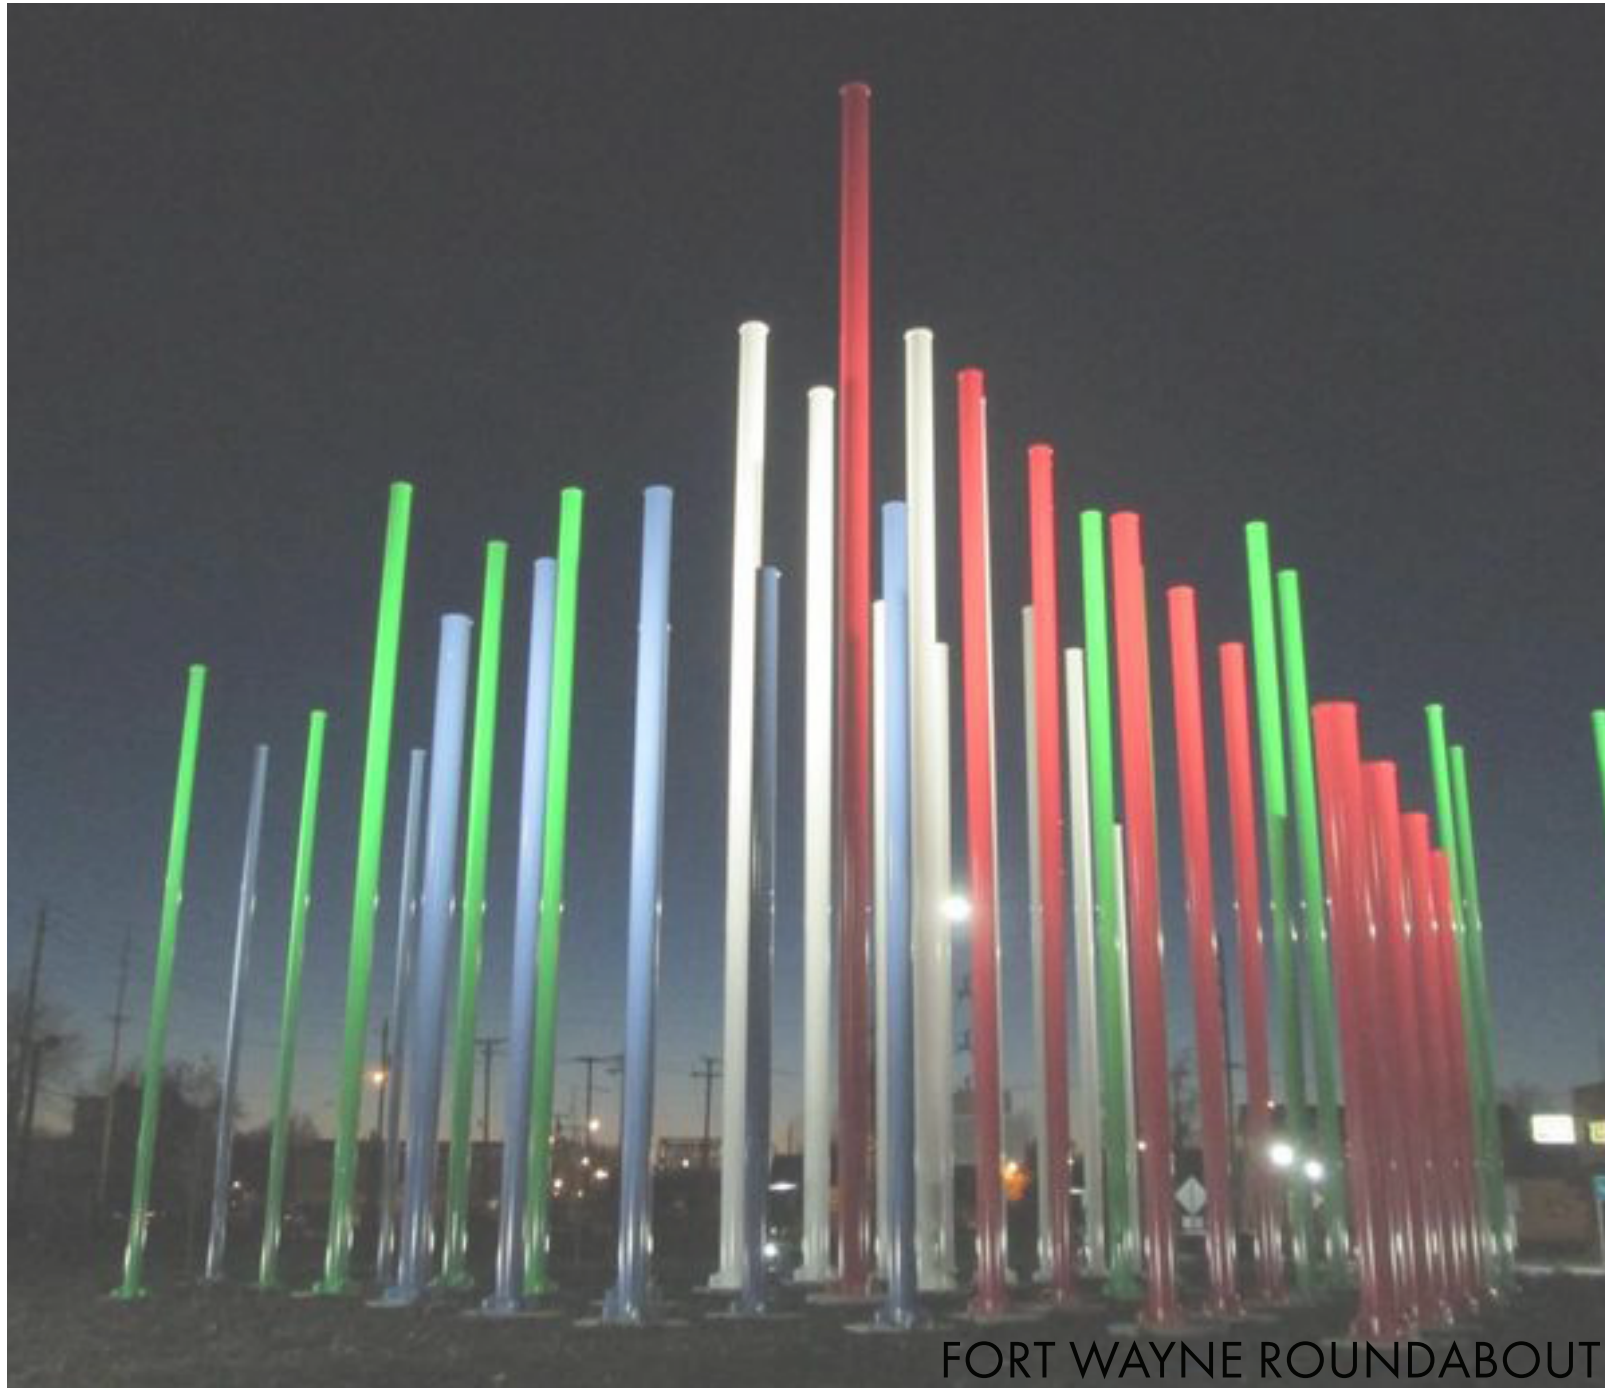


FORT WAYNE ROUNDABOUT



FORT WAYNE ROUNDABOUT



GLENS FALLS ROUNDABOUT

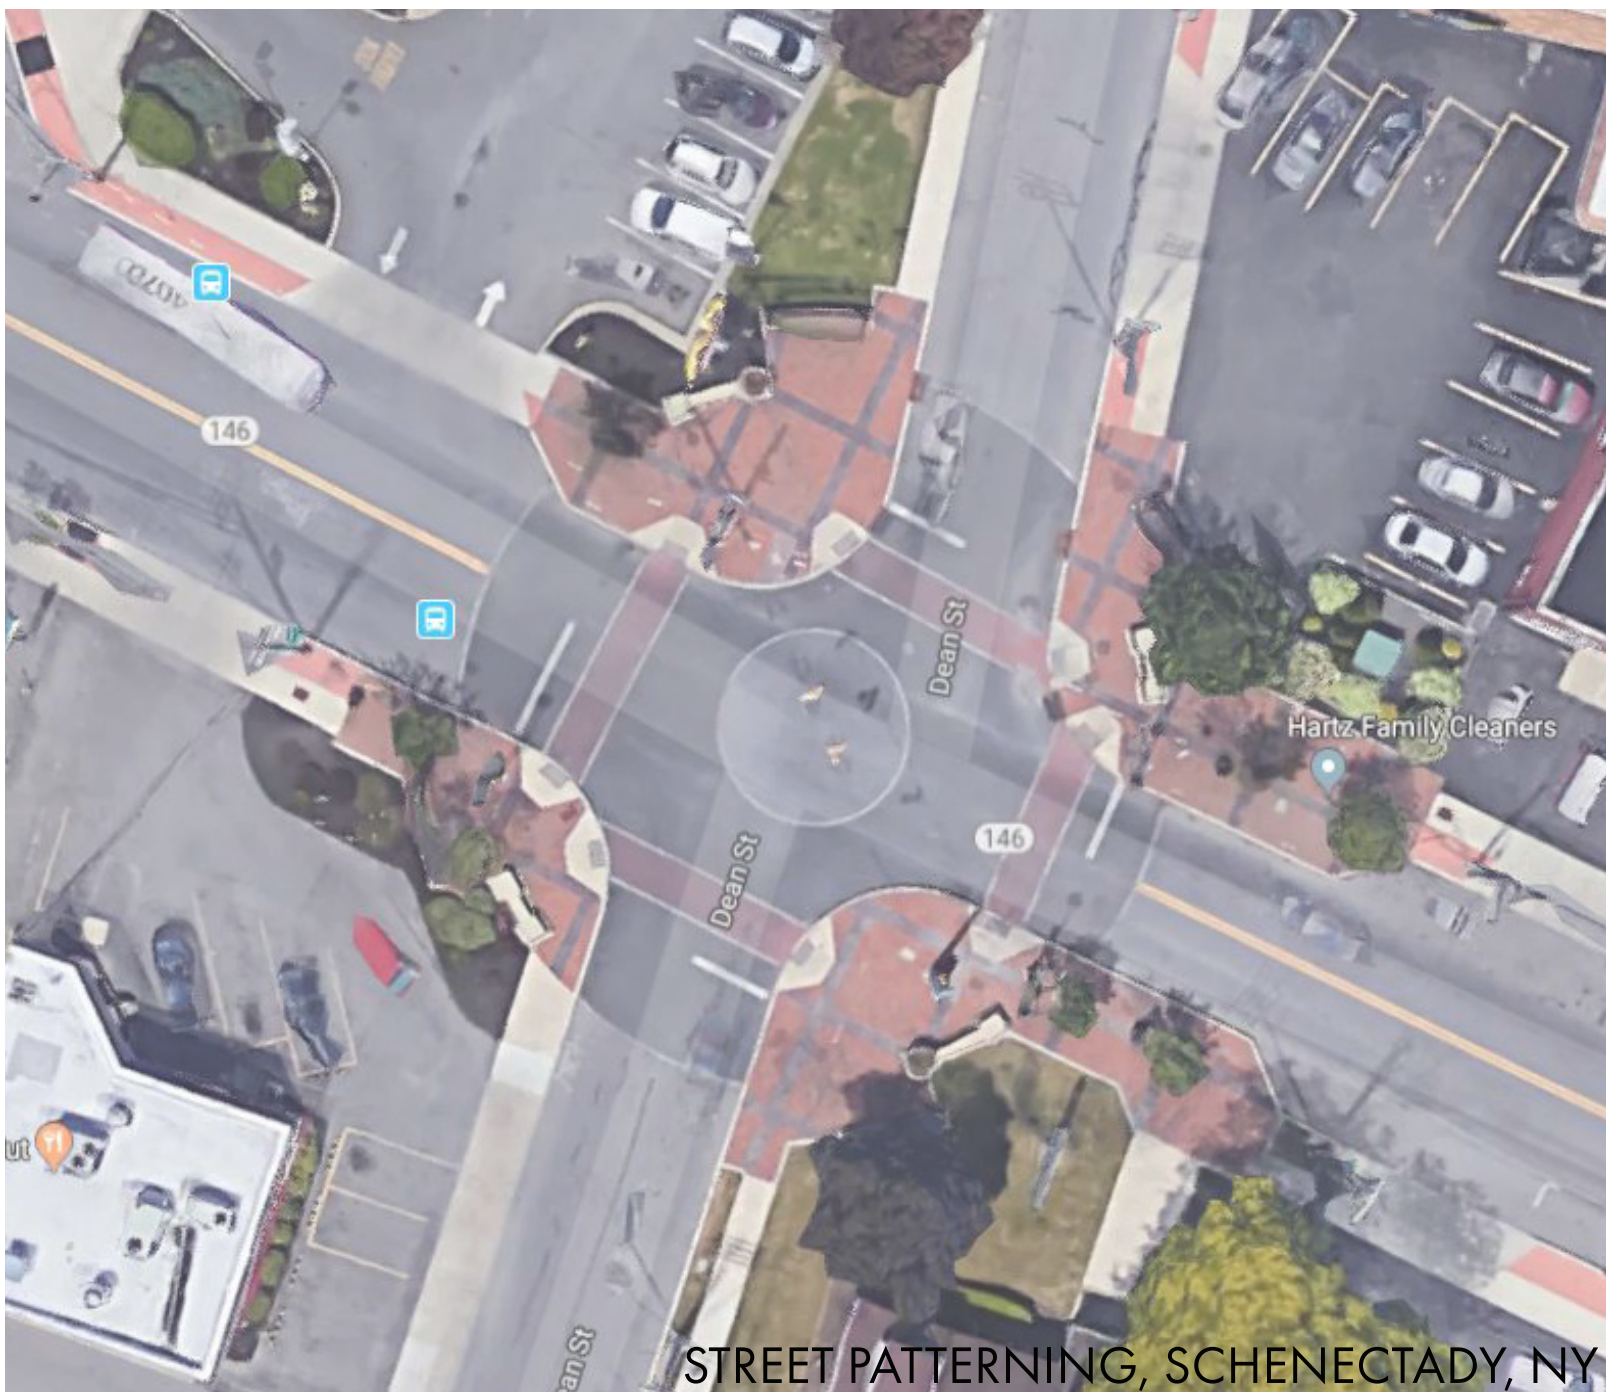

STREET PATTERNING, SCHENECTADY, NY





STREET PATTERNING, SCHENECTADY, NY



STREET PATTERNING



GLENS FALLS ROUNDABOUT

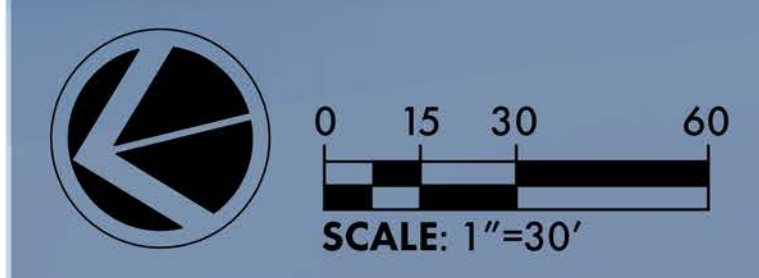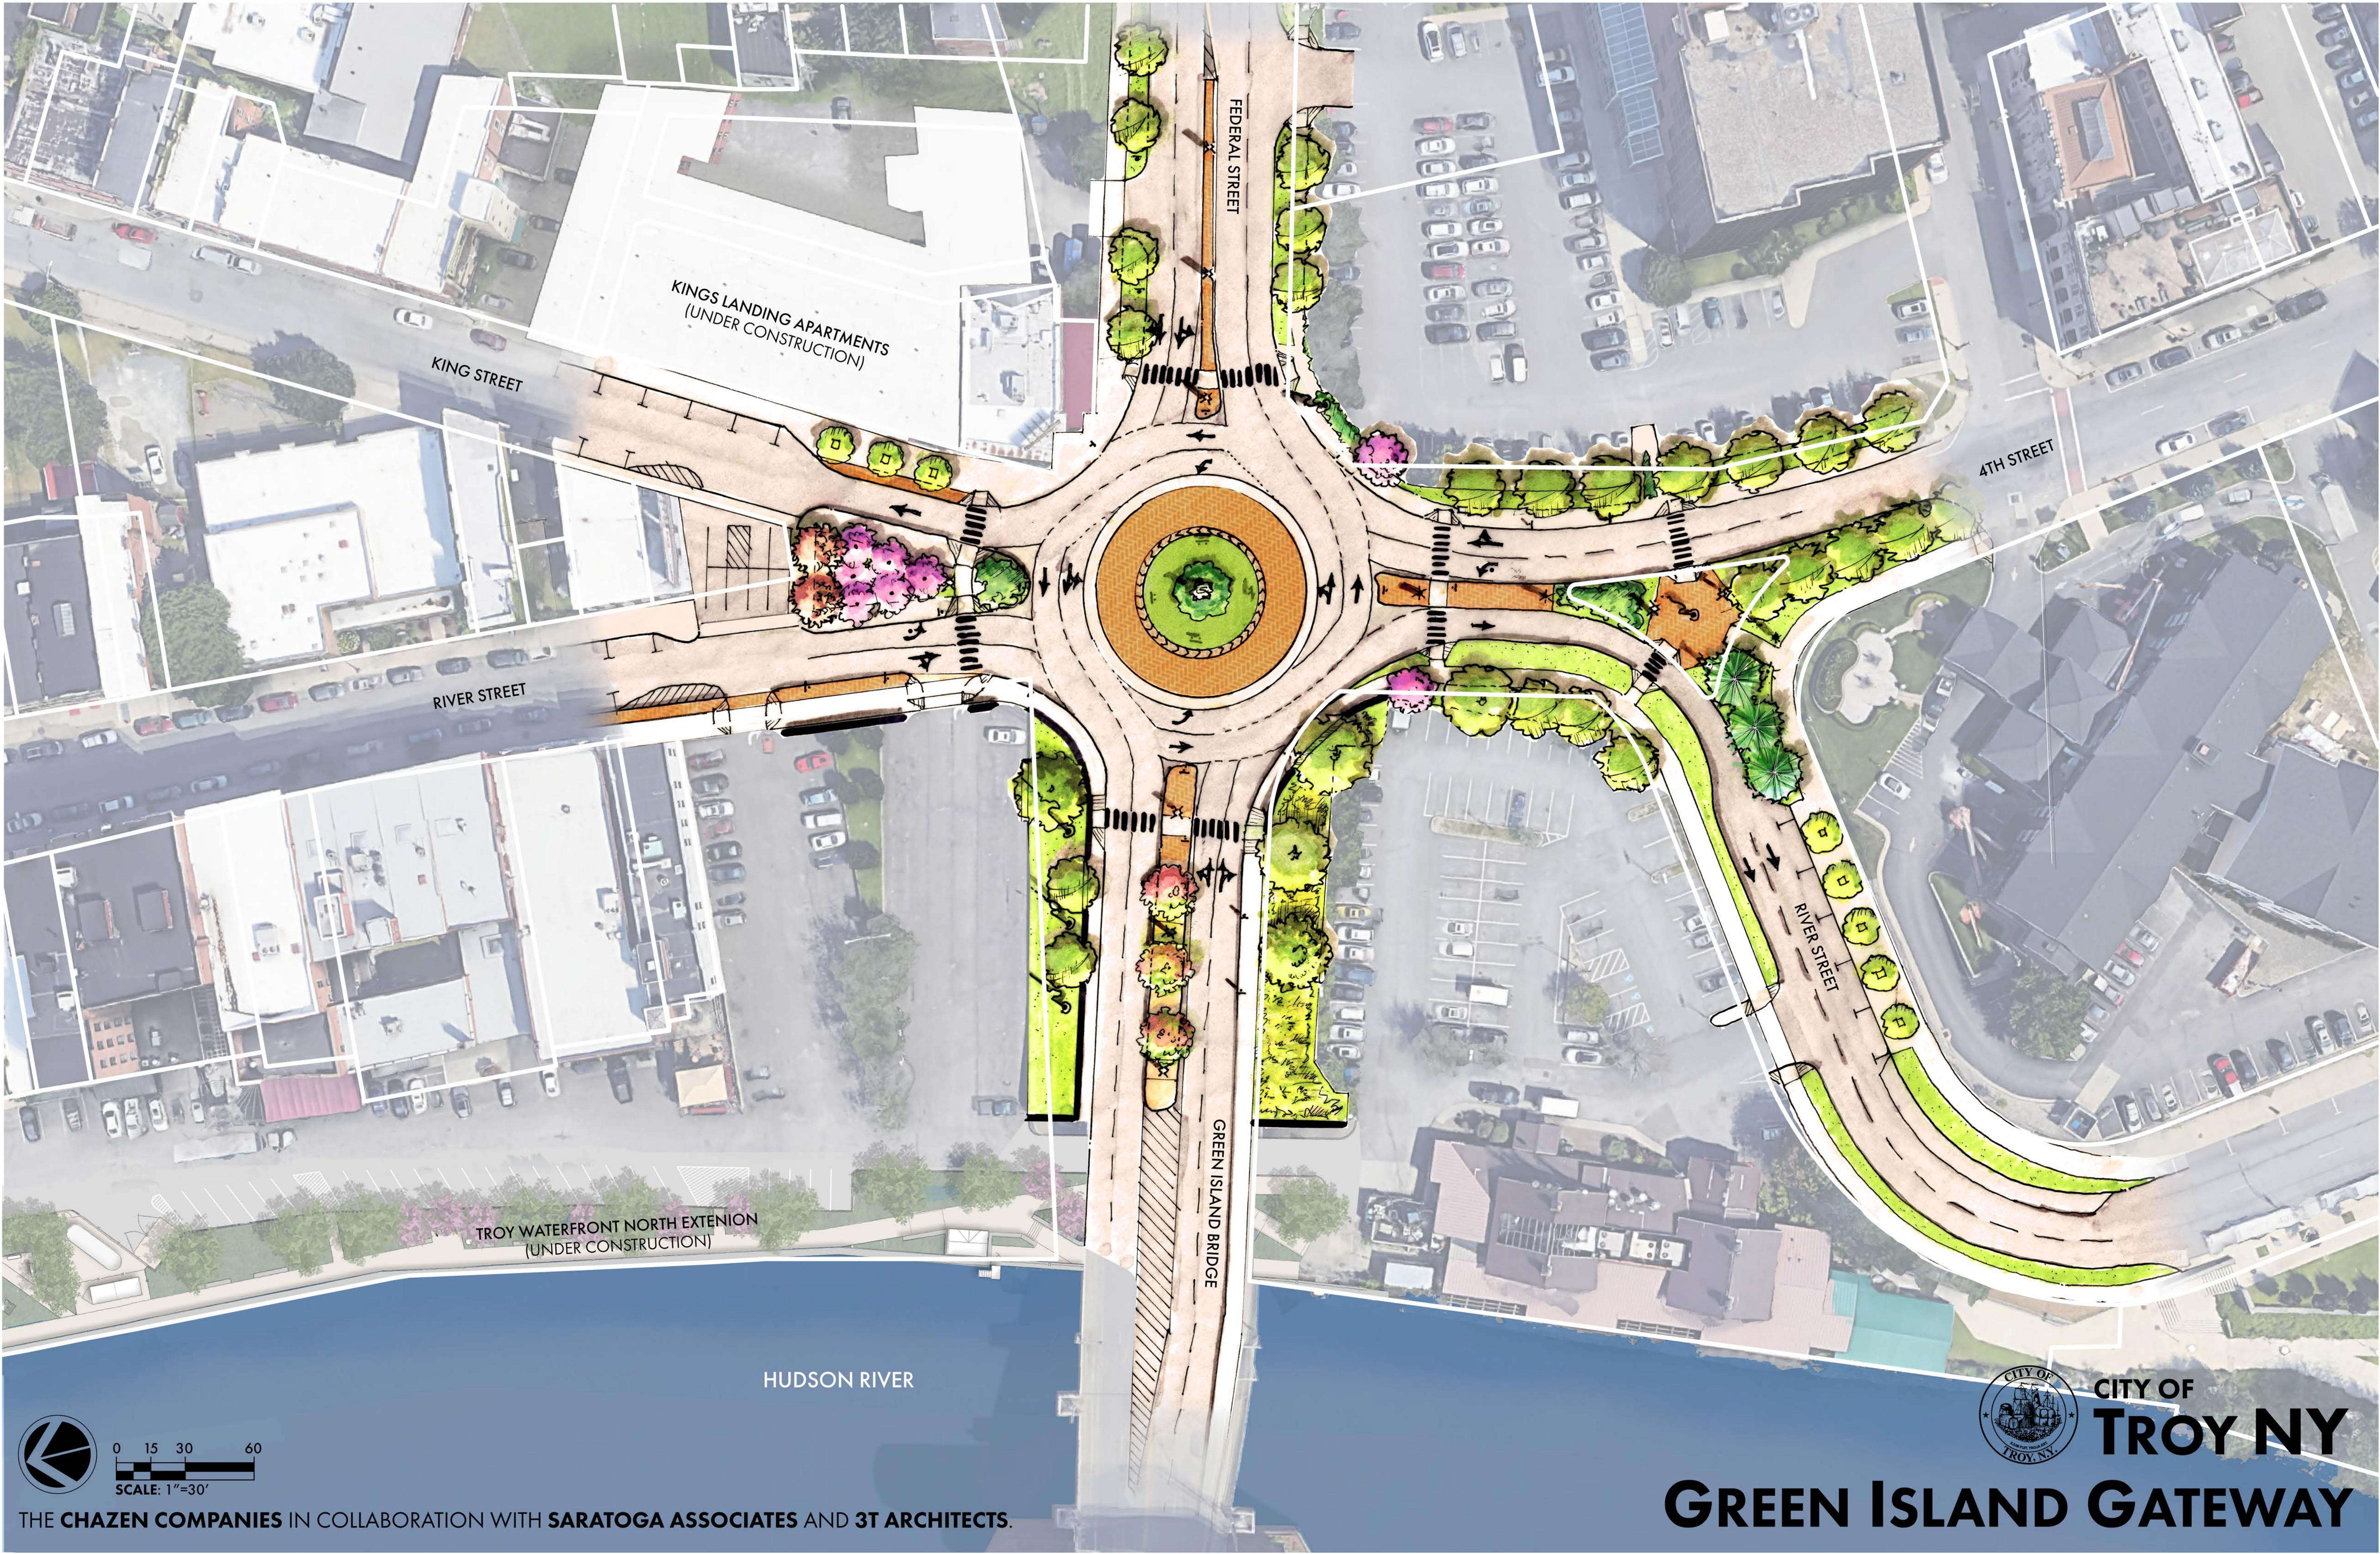

THE CHAZEN COMPANIES IN COLLABORATION WITH SARATOGA ASSOCIATES AND 3T ARCHITECTS.



CITY OF
TROY NY

GREEN ISLAND GATEWAY

